


W THEO AVENUE  
13,899 VPD

ADINA STREET

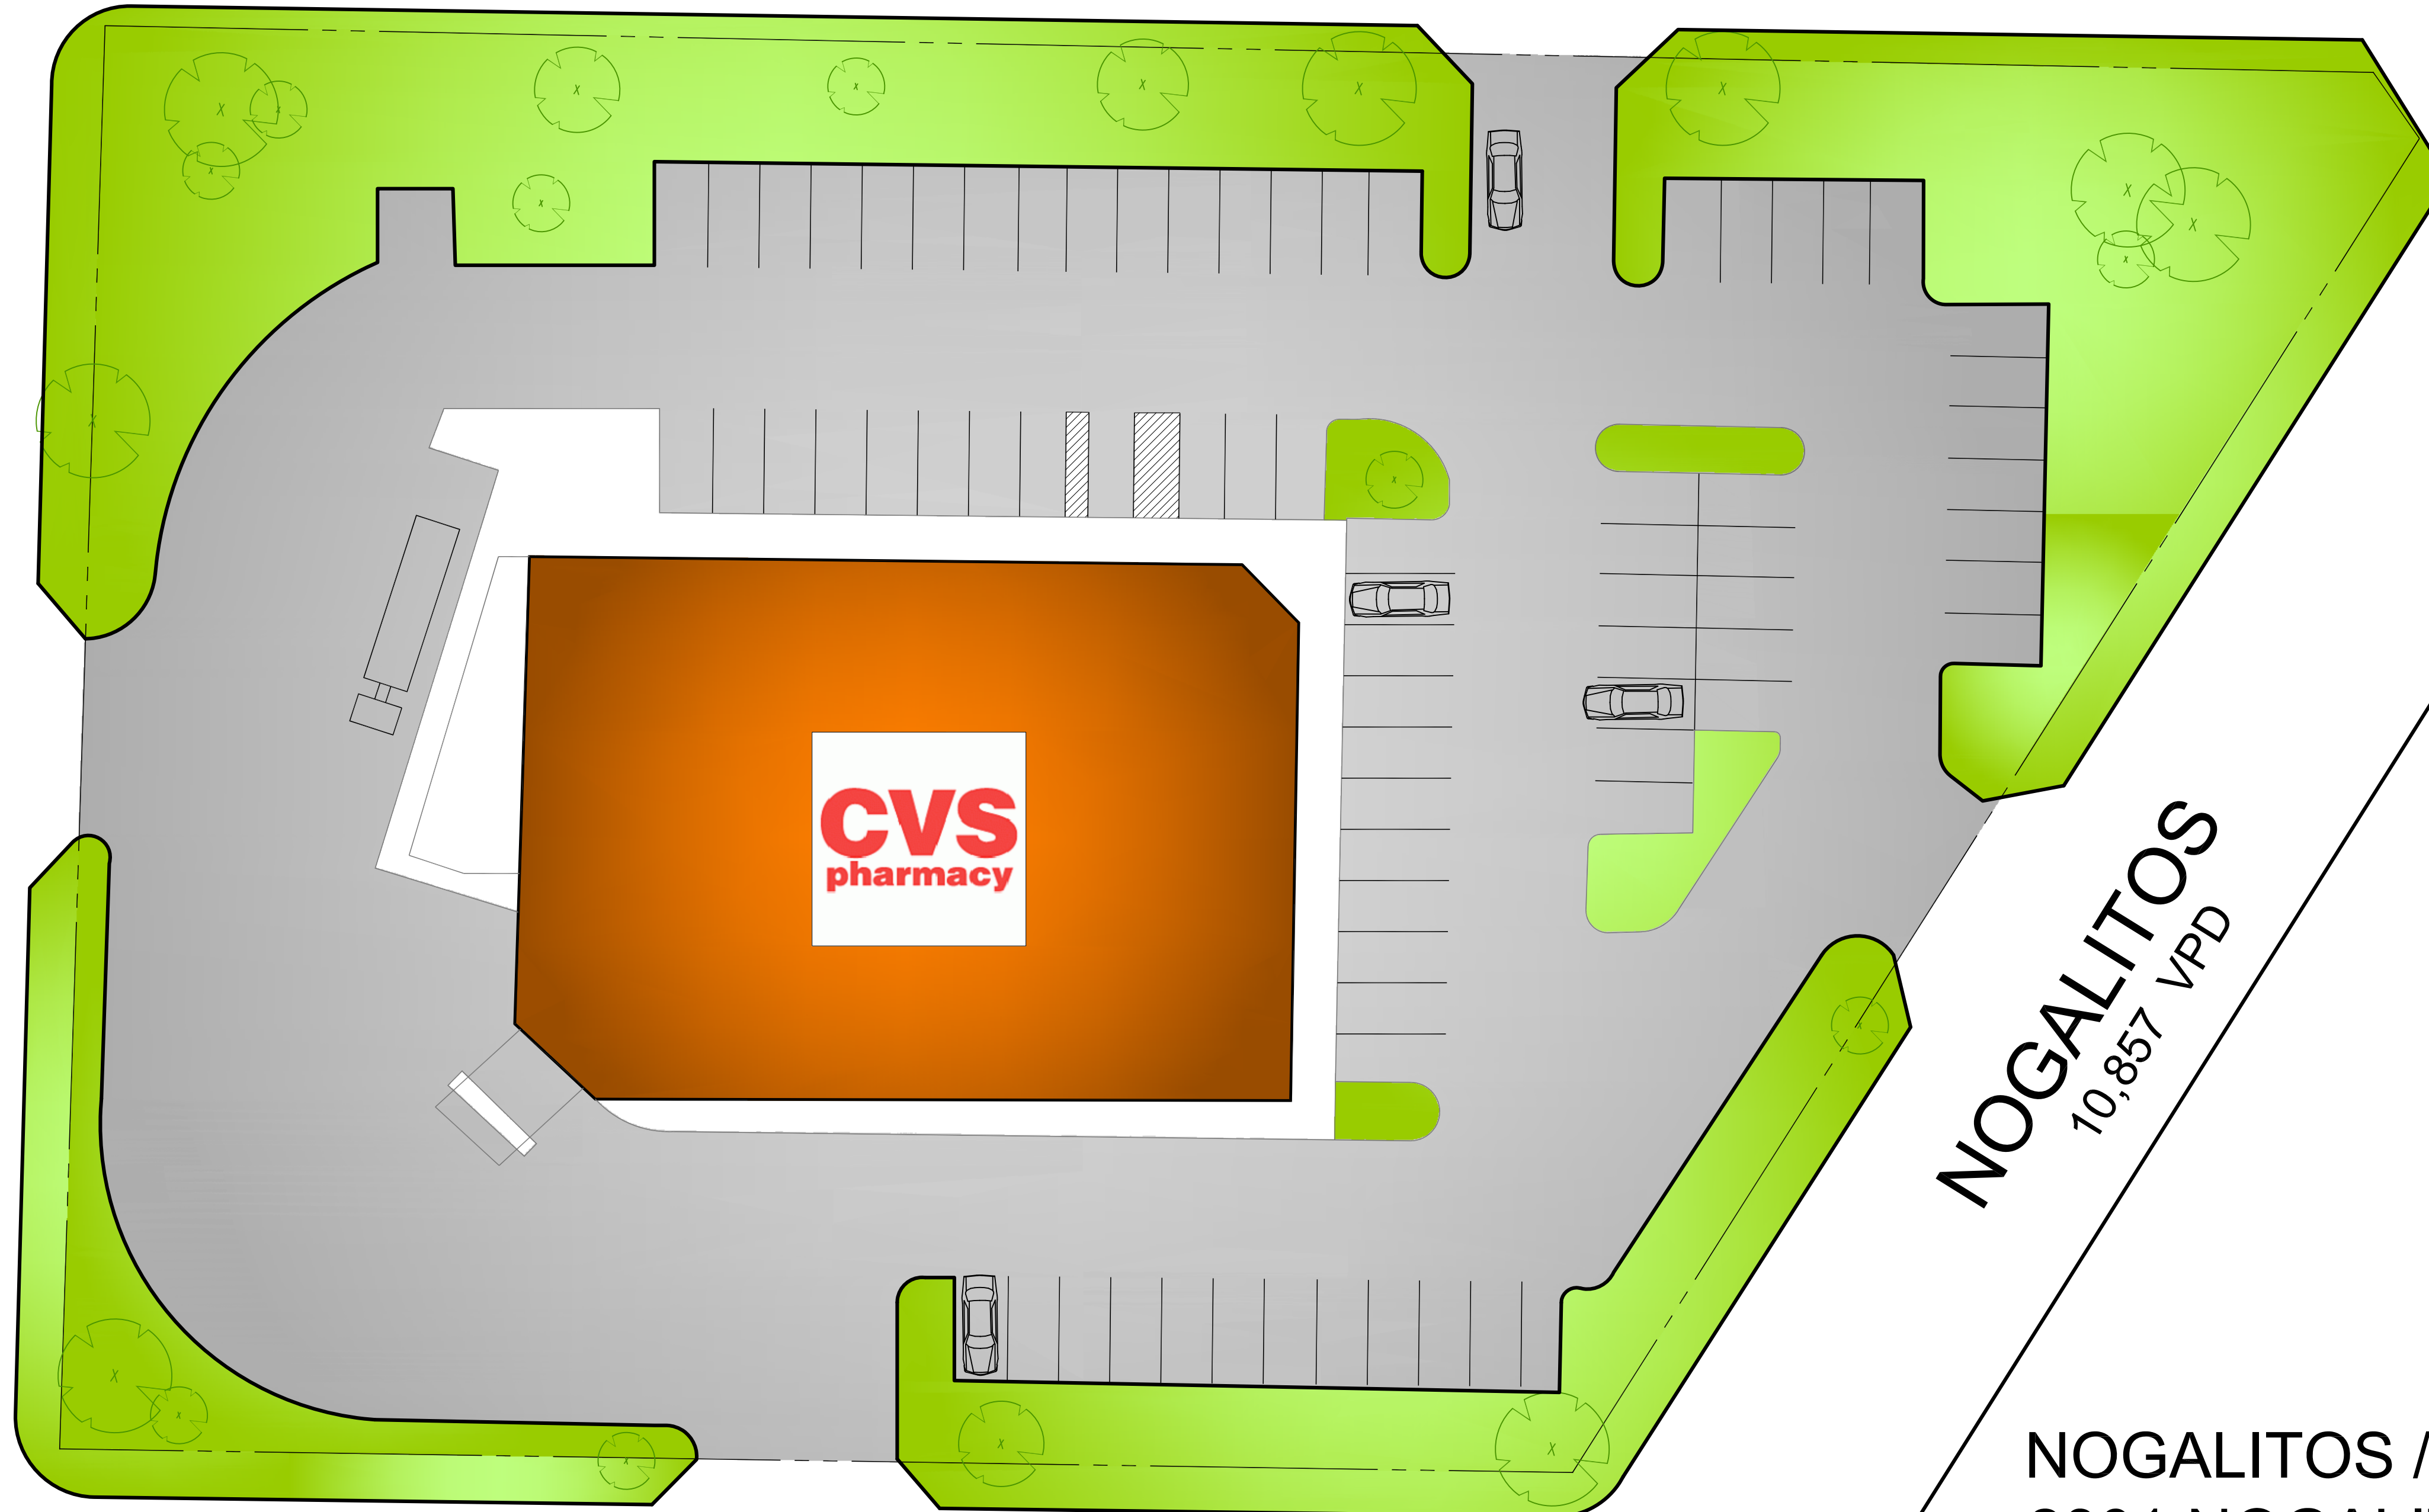

W MALONE AVENUE  
10,857 VPD

NOGALITOS  
10,857 VPD

NOGALITOS / THEO, LTD  
2801 NOGALITOS  
CVS PHARMACY 13,013 sq. ft.  
1.951 ACRES  
PARKING SPACES: 74

AVAILABILITY

**SITE PLAN**

SCALE: 1" = 20'- 0"

NOGALITOS / THEO, LTD

2801 NOGALITOS SAN ANTONIO TEXAS 78225

**JG**

JG GEIS, ASSOC AIA  
512 - 586 - 1938  
jggeis@me.com  
jggeisownersrep.com

SHEET:

SITE PLAN

**C-1**

Date: AUG. 2018

Revised: